



PLAN 1

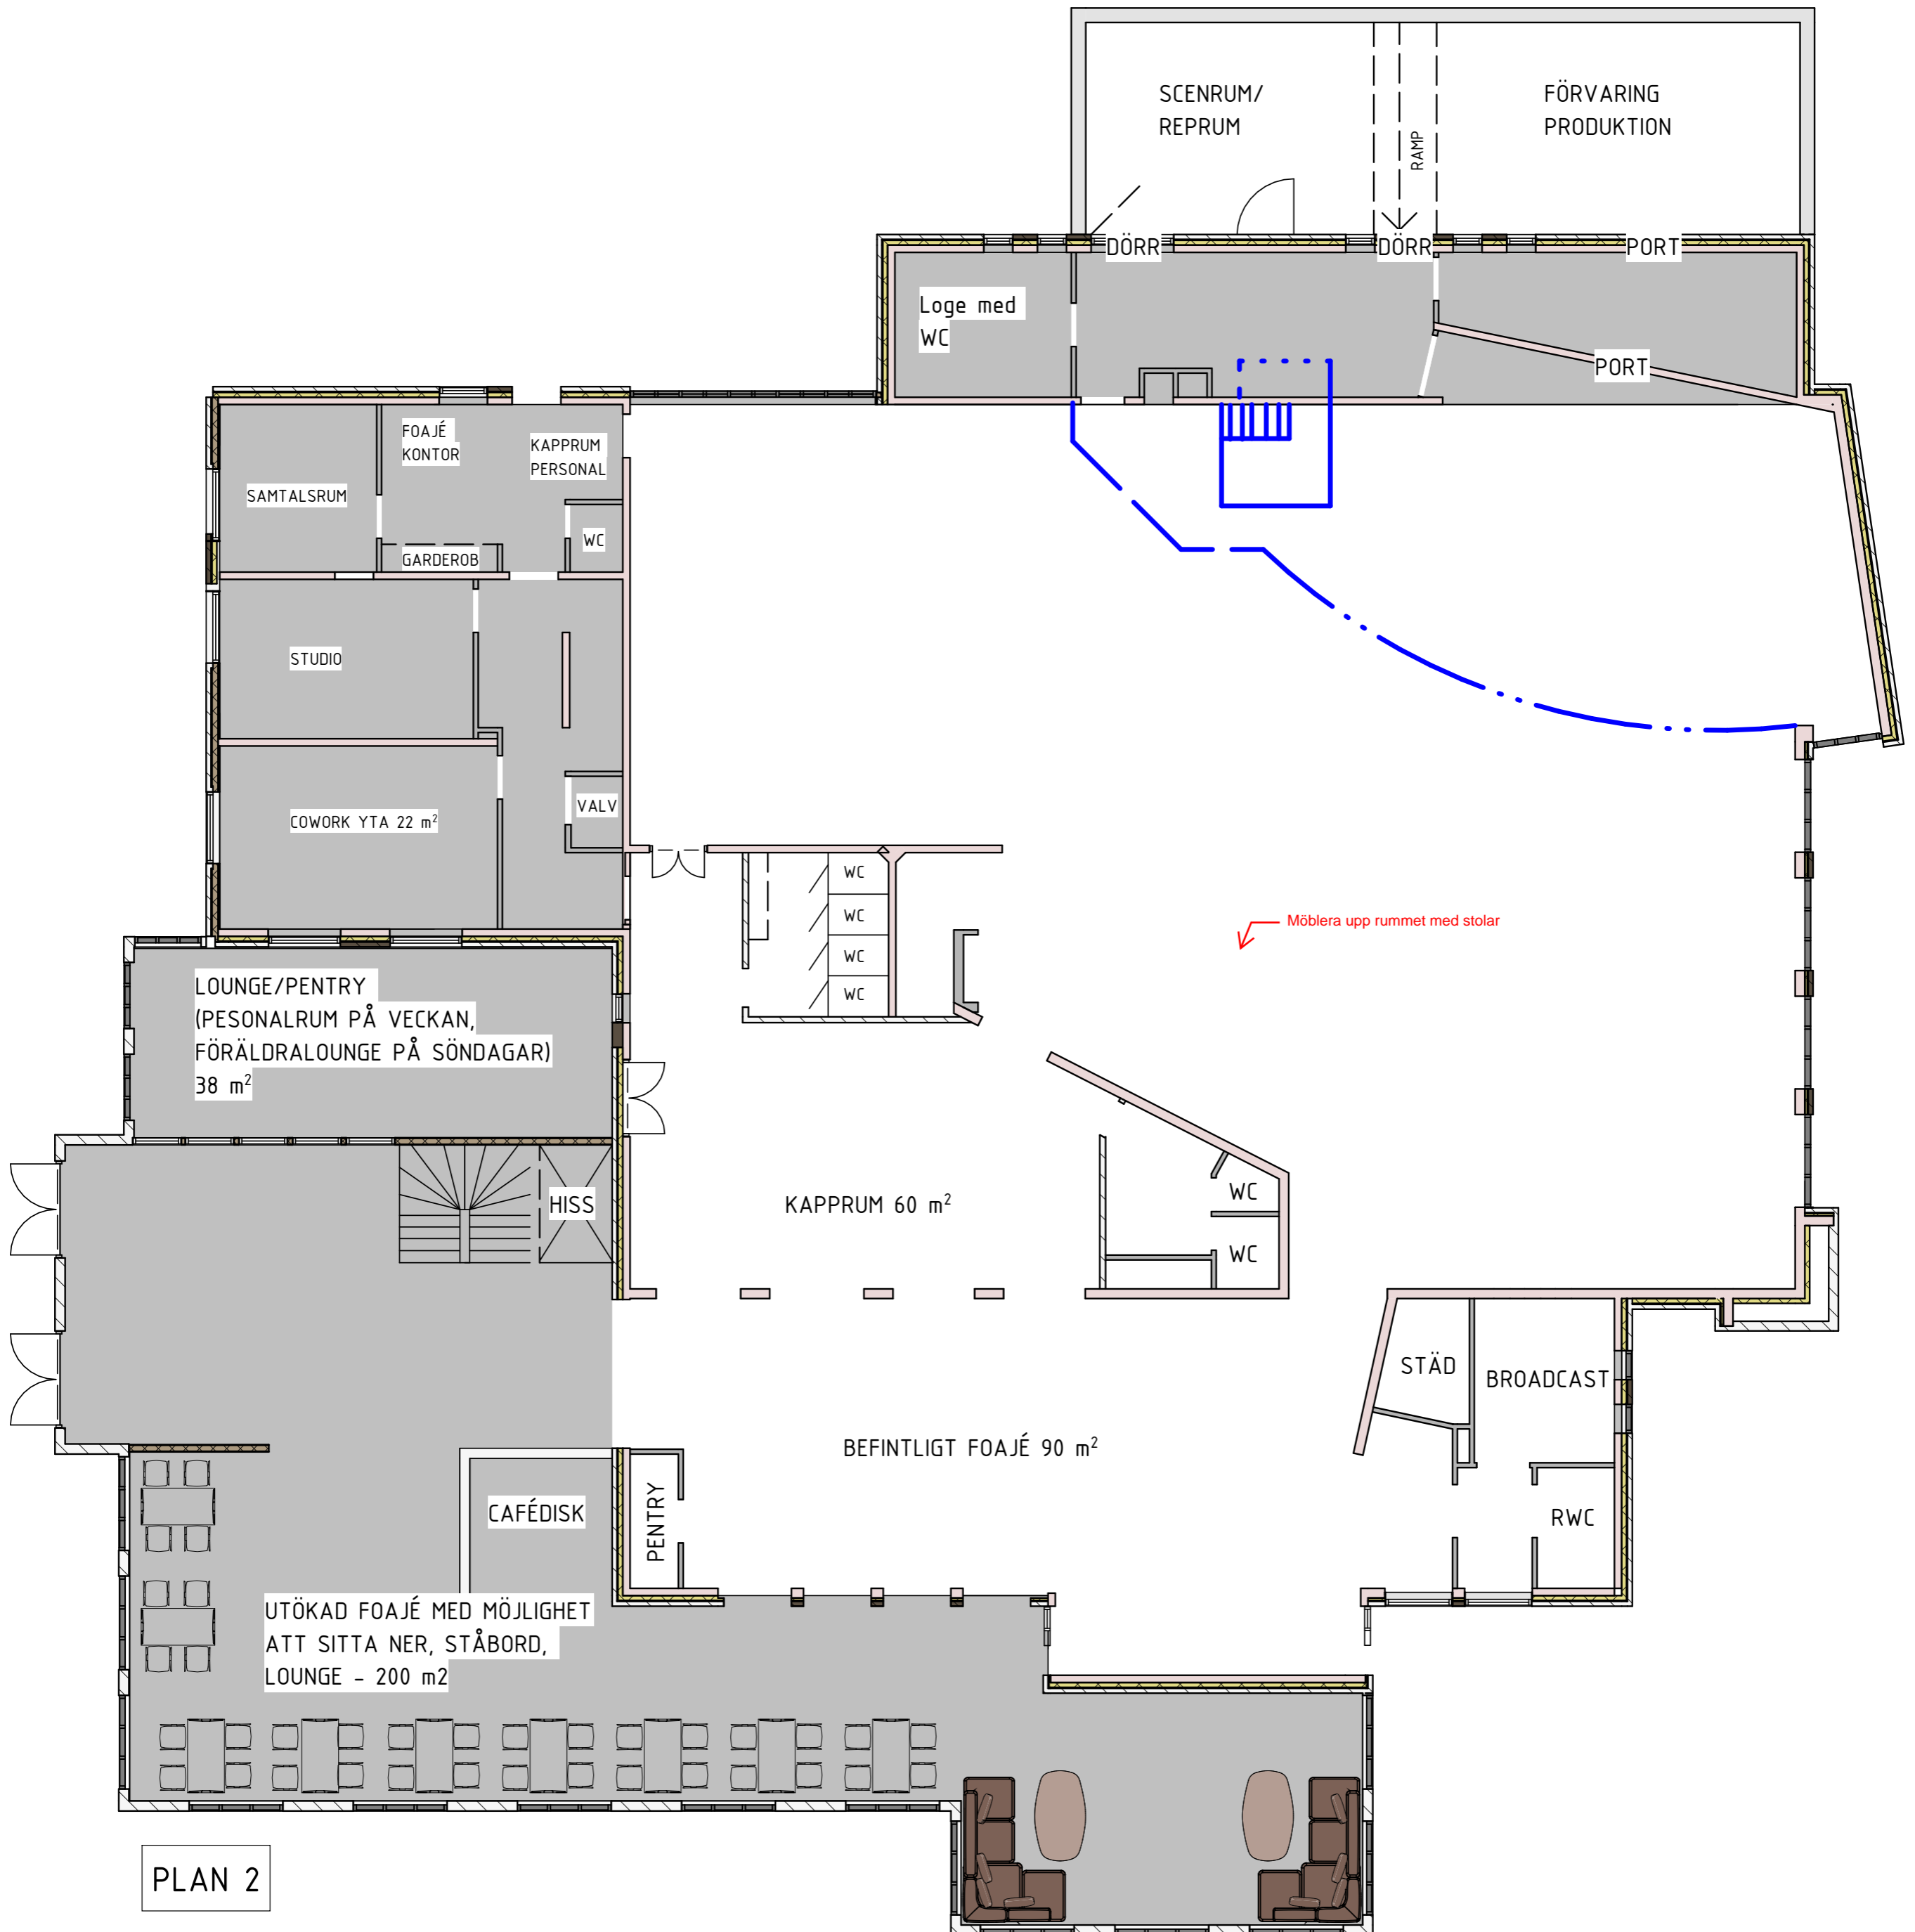

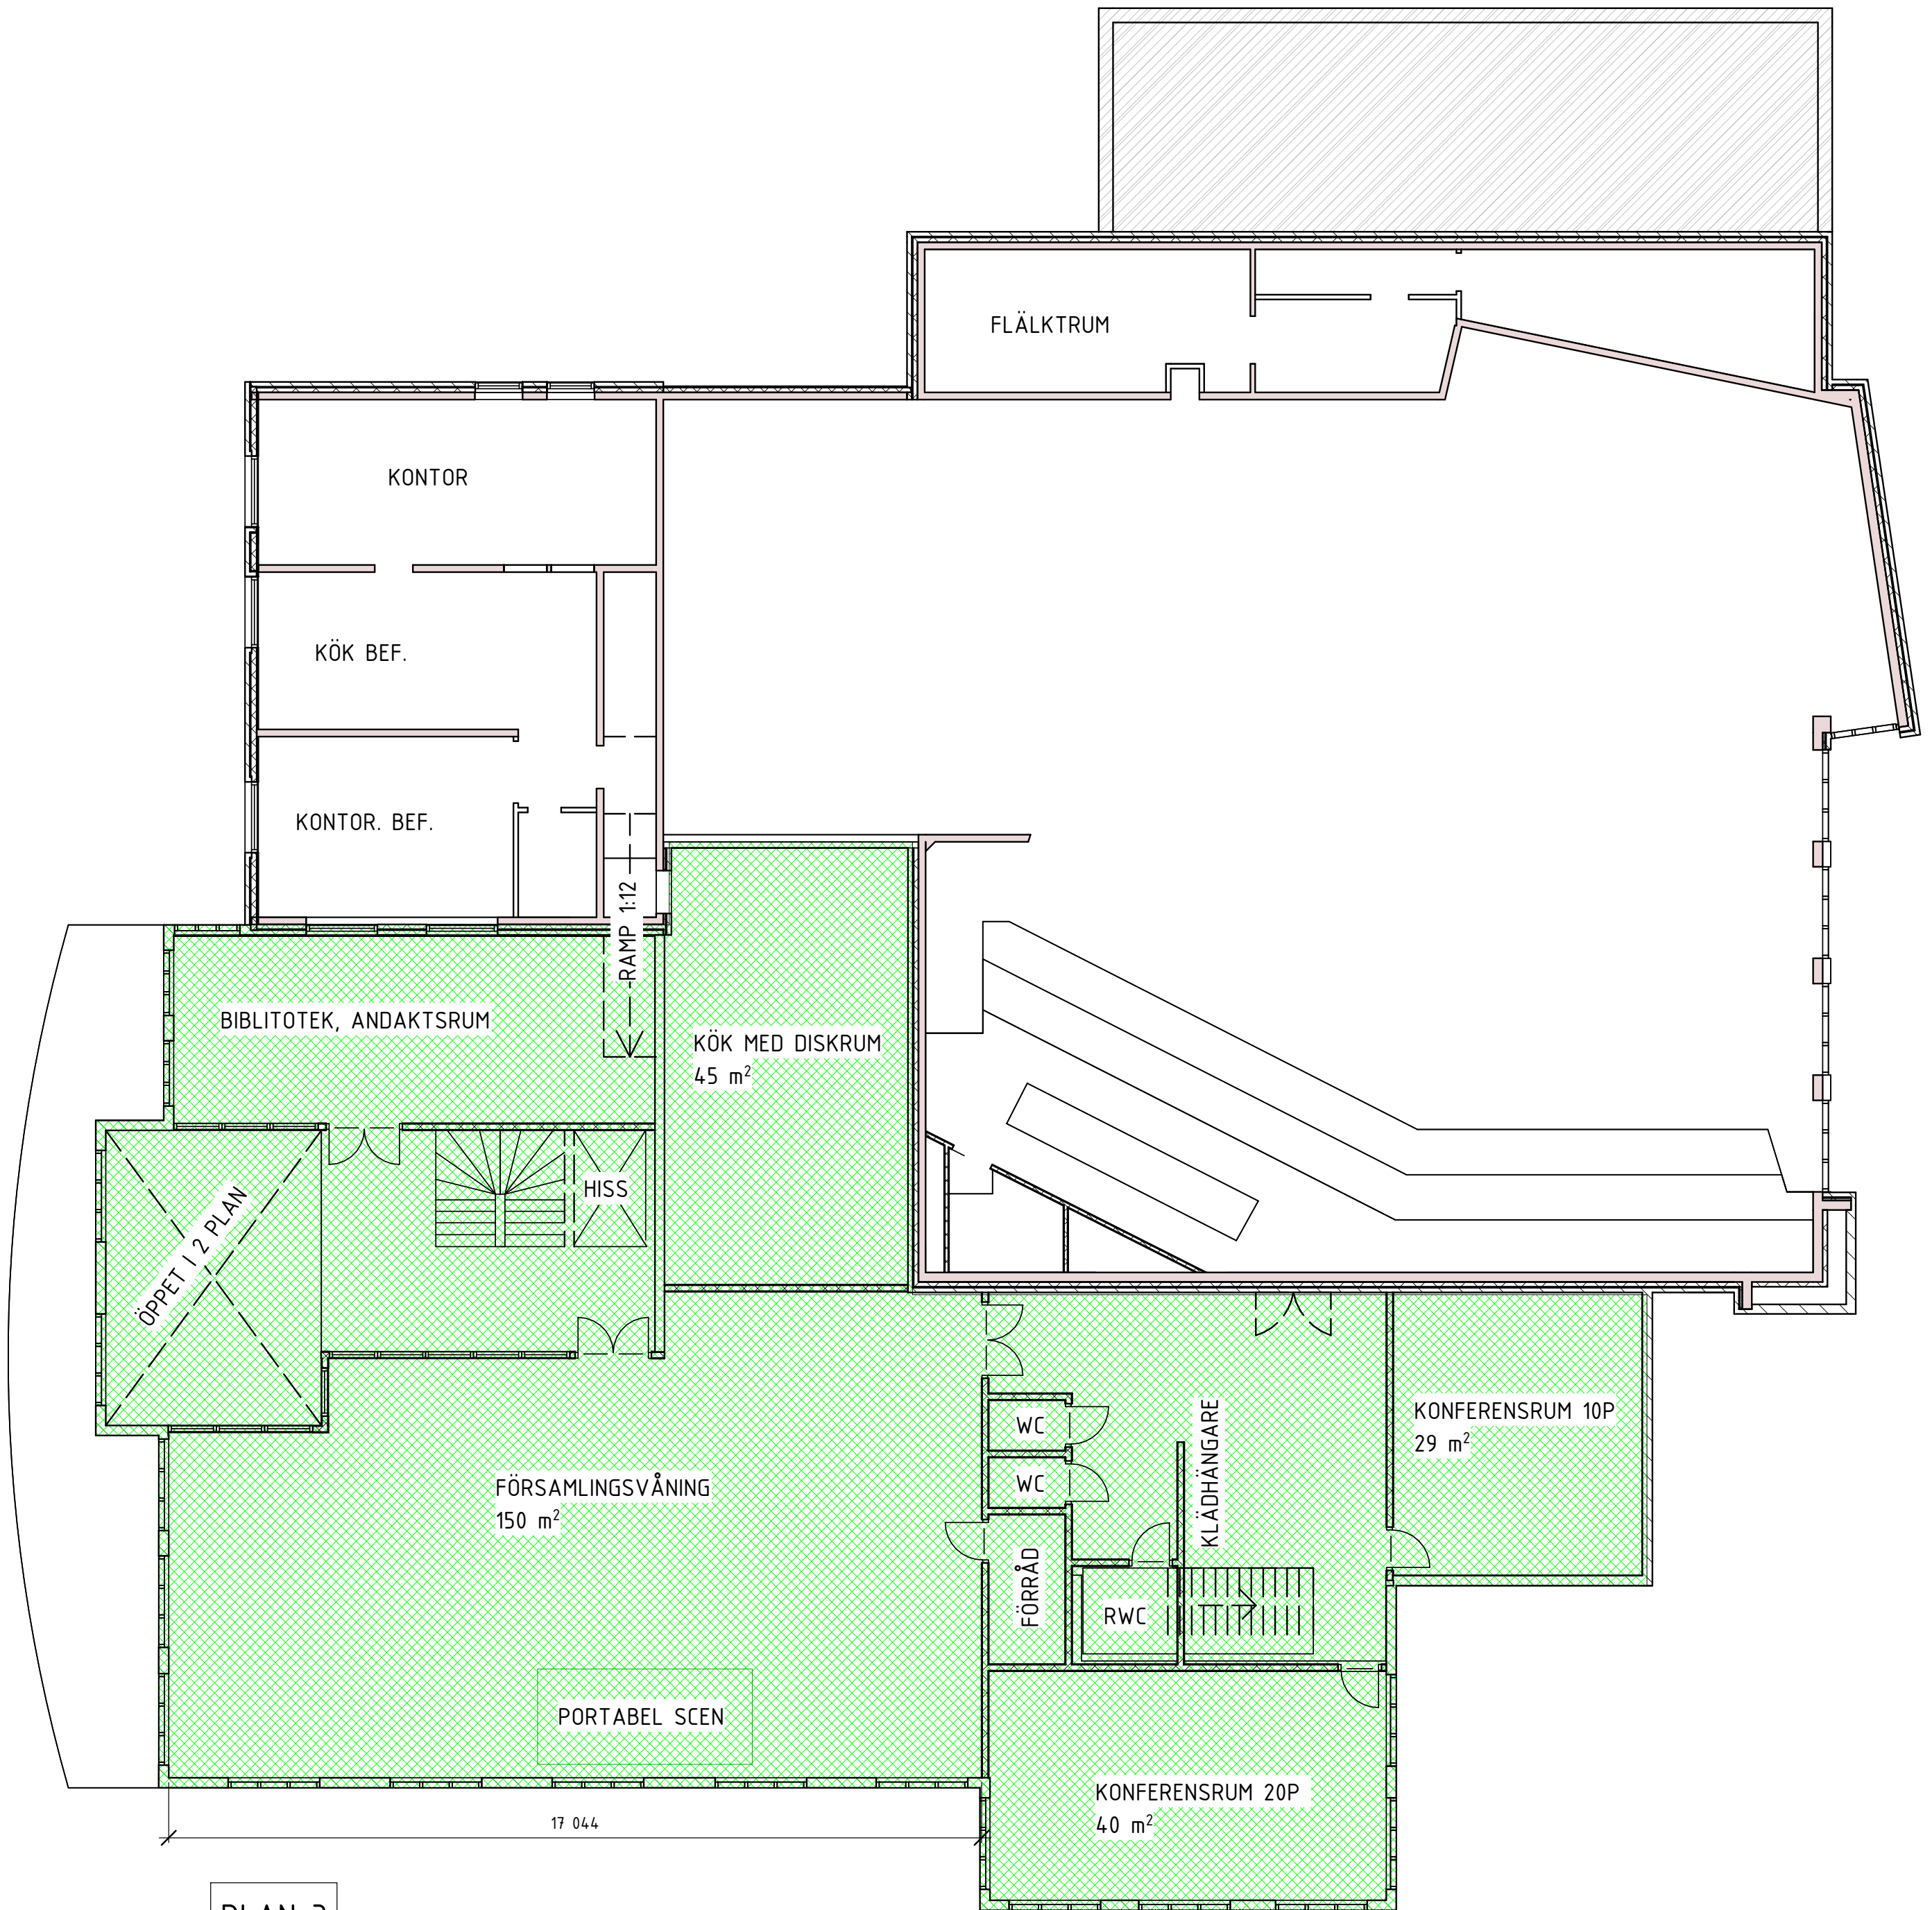

PLAN 3